


SECTION A-A

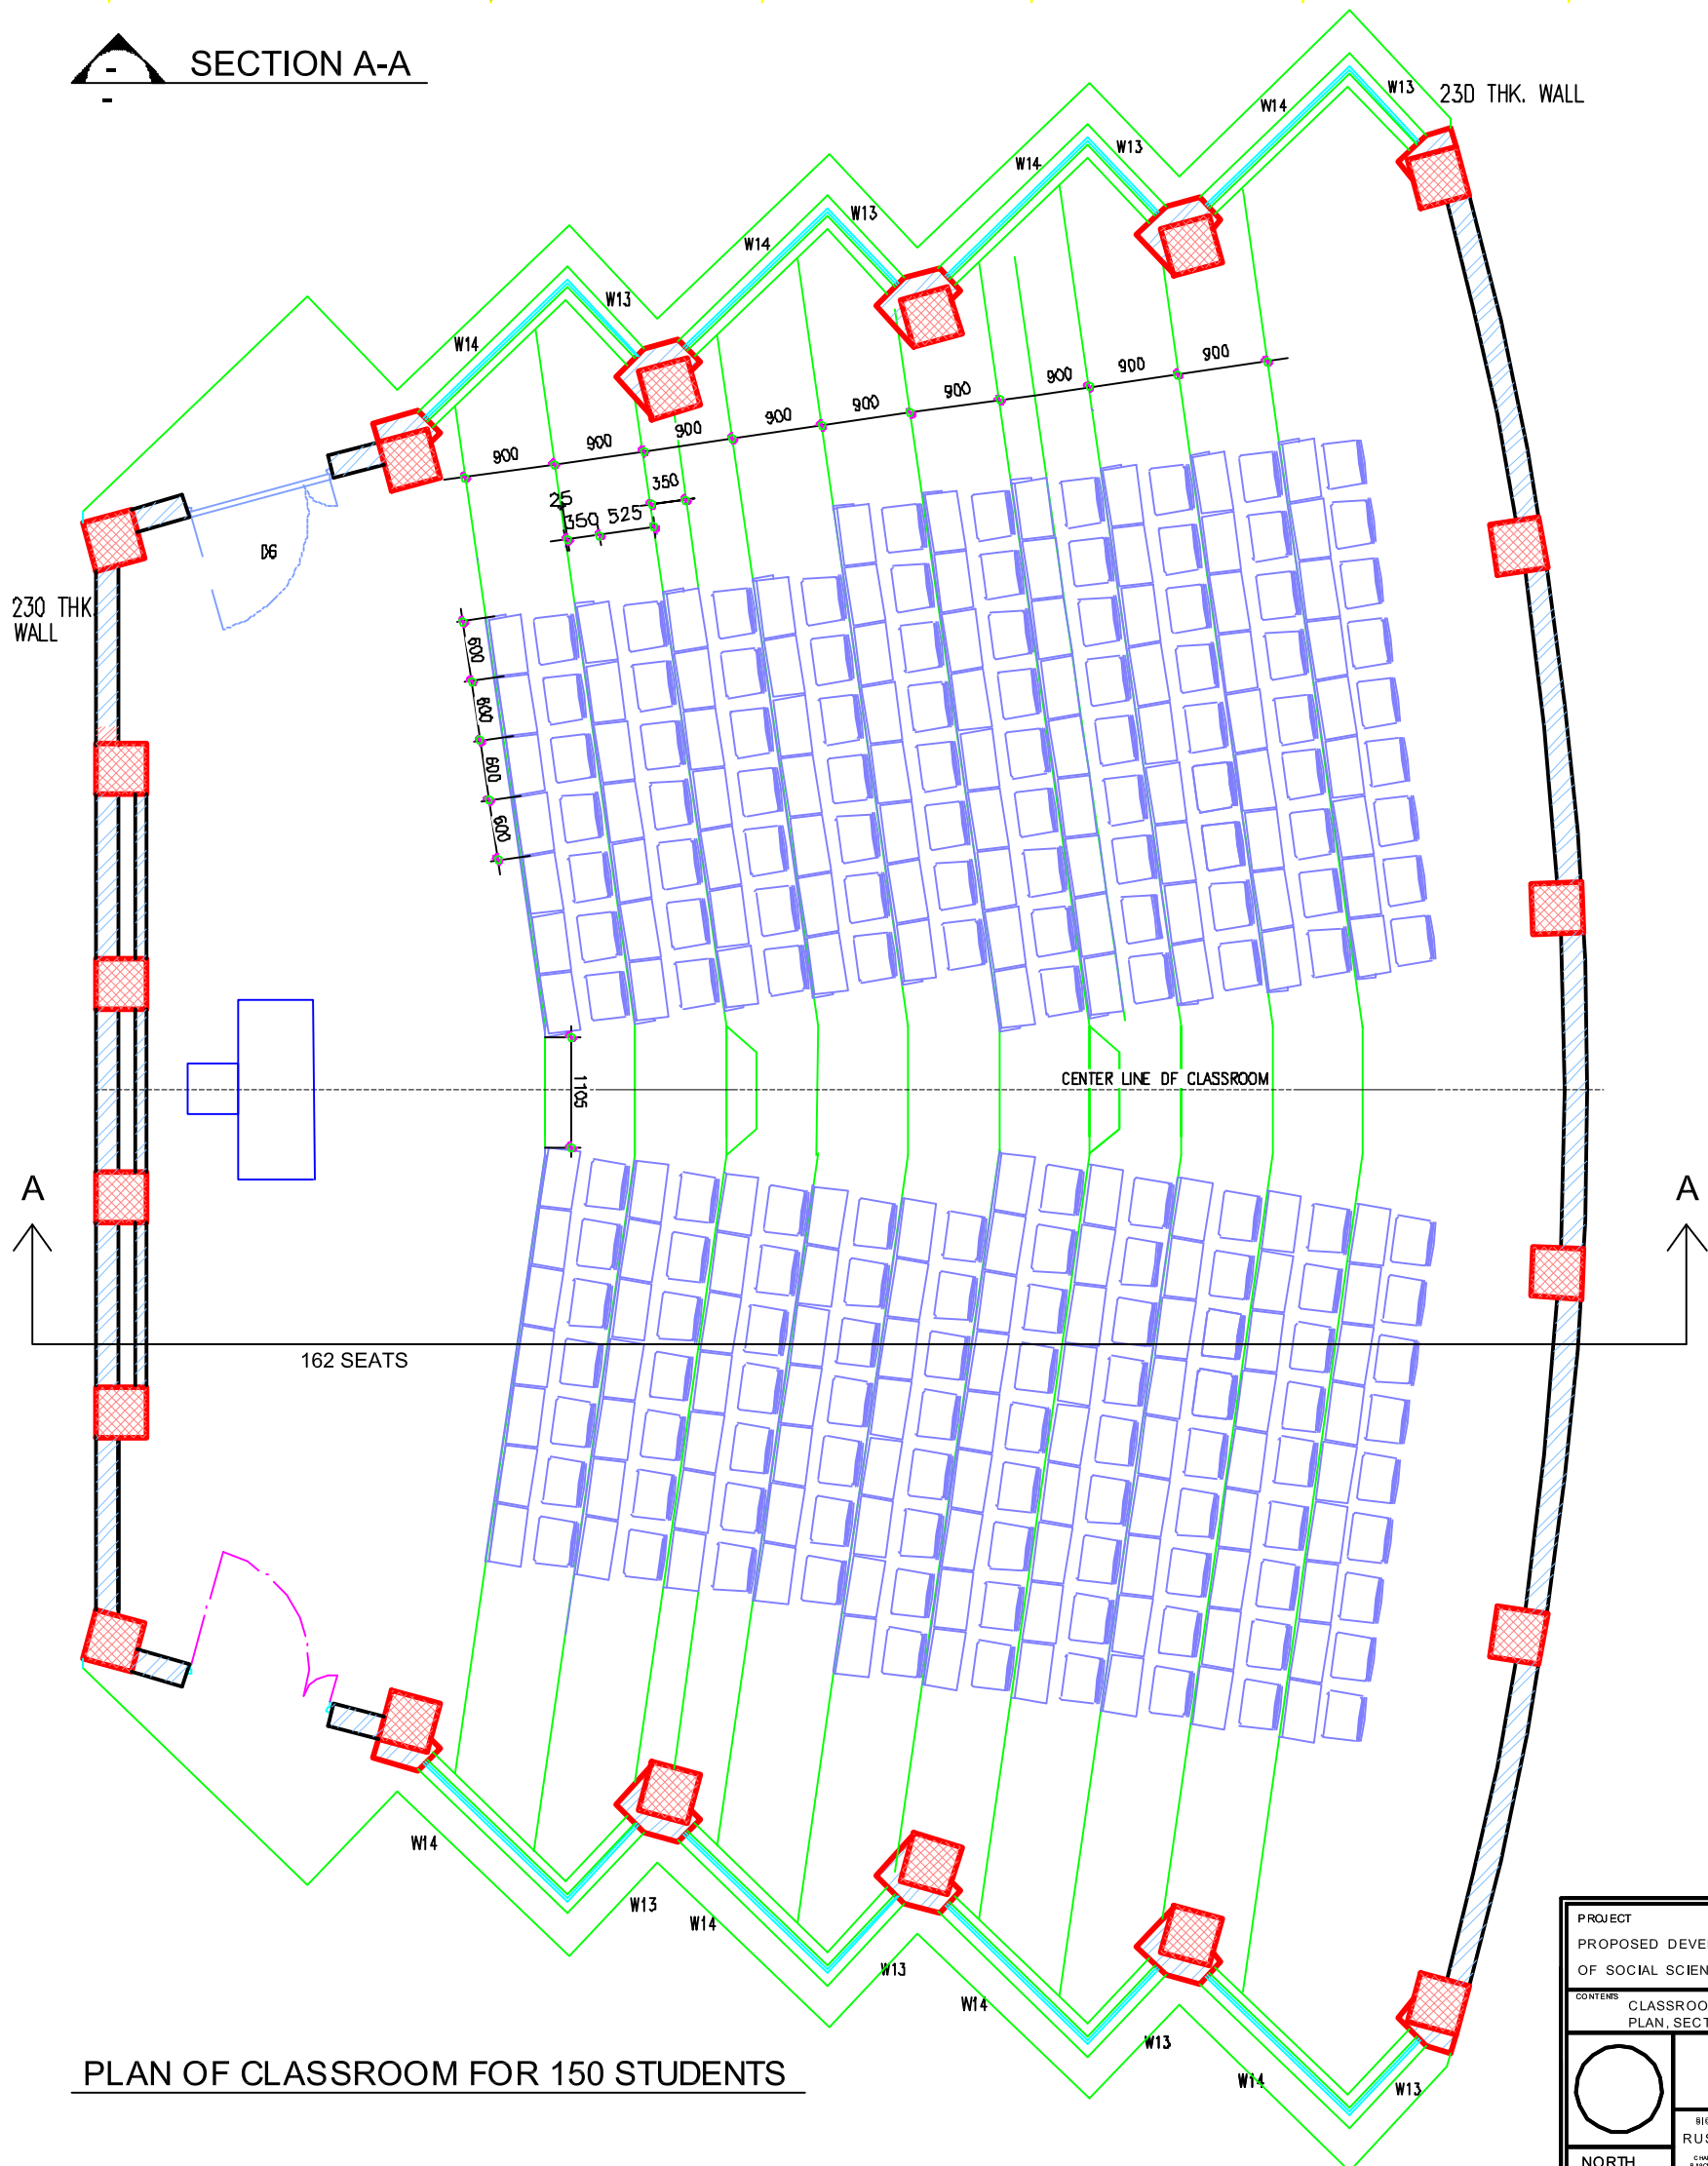

PLAN OF CLASSROOM FOR 150 STUDENTS

PROJECT		DATE
PROPOSED DEVELOPMENT AT TATA INSTITUTE OF SOCIAL SCIENCE CAMPUS, GUWAHATI		20 TH DEC 2016
CONTENTS		JOB NO. & DRG. NO.
CLASSROOM - 150 STUDENTS		7100 / 299
PLAN, SECTION SHOWING DETAILS OF SEATING		SCALE 1 : 50
NORTH	SIGNATURE, NAME AND ADDRESS OF ARCHITECT	DRAWN BY
	RUSI KHAMBATTA ASSOCIATES	JM
<small> CIVIL ENGINEERING ARCHITECTURE 11, CHANDRA ROAD, GUWAHATI, ASSAM TEL: 0361-2532171, FAX: 0361-2532172 E: rami@khambatta.com </small>		