
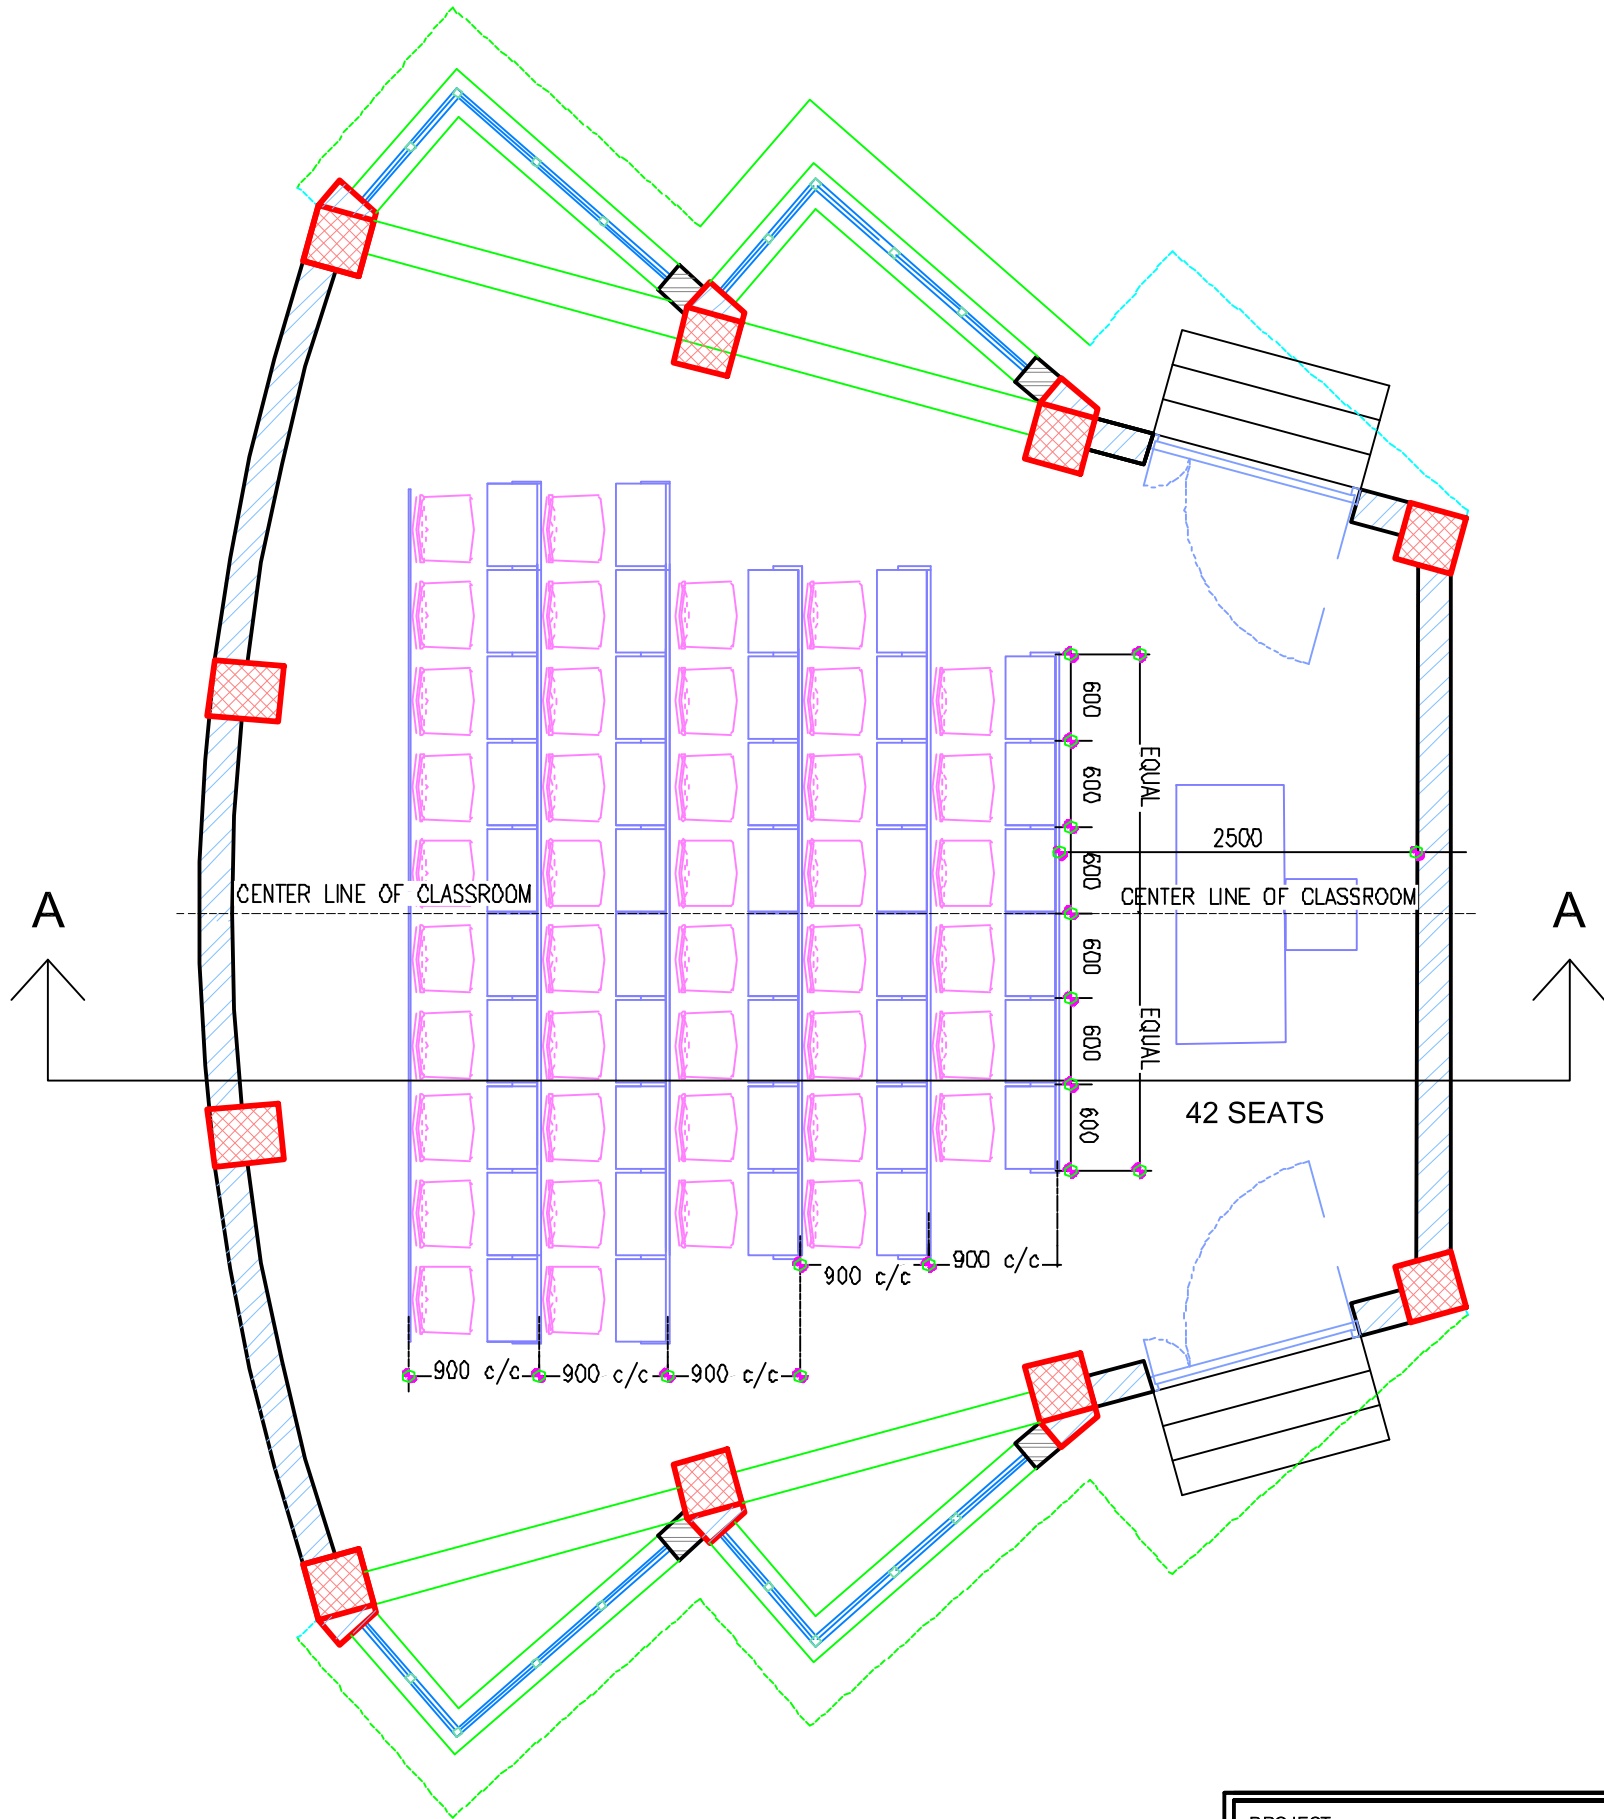


SECTION A-A

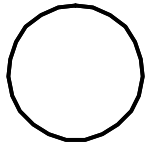

PLAN OF CLASSROOM FOR 40 STUDENTS

PROJECT		PROPOSED DEVELOPMENT AT TATA INSTITUTE OF SOCIAL SCIENCE CAMPUS, GUWAHATI	
CONTENTS		CLASSROOM - 40 STUDENTS PLAN, SECTION SHOWING DETAILS OF SEATING	
 NORTH	SIGNATURE, NAME AND ADDRESS OF ARCHITECT RUSI KHAMBATTA ASSOCIATES <small>CHARTERED ARCHITECTS, ENGINEERS, CHIEF TOWNPLANNERS B/19 ORIENTAL INDUSTRIAL ESTATE, 12 N. M. JOSHI MARG, MANIK GONDI TEL: 3006 973 3002 7616, FAX: 952 230 66032 E: rusi.khambatta@com4.com, www.khambatta.com</small>		DATE 20 TH DEC. 2016
	DRAWN BY JM		JOB NO. & DRG. NO. 7100 / 298
		SCALE 1 : 50	